




"The Harpster"

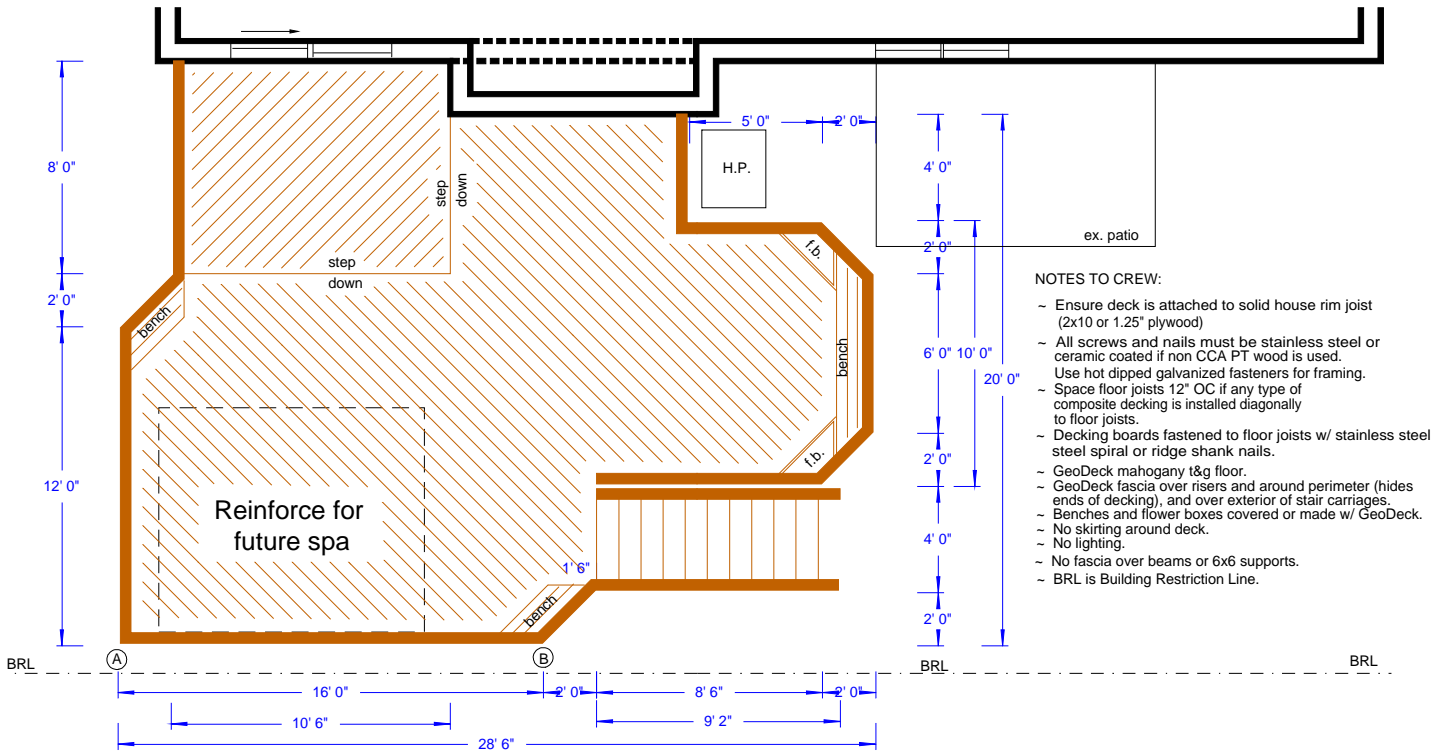


Typical Spa Substructure

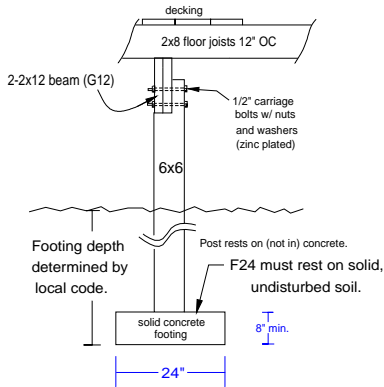

A to B Planter Wall Detail

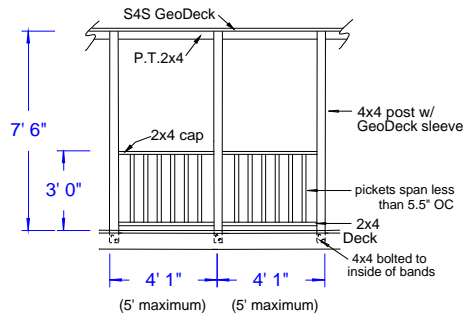

Typical F6 Footing

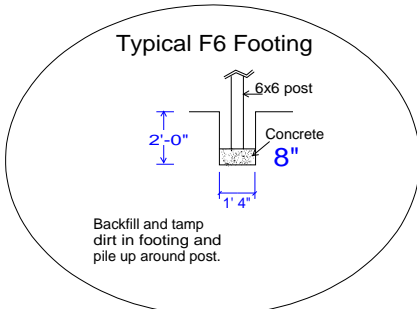

Detail for GeoDeck Railing Bolted to INSIDE of Gazebo, Deck or Porch Floor

