




"The Lawler"

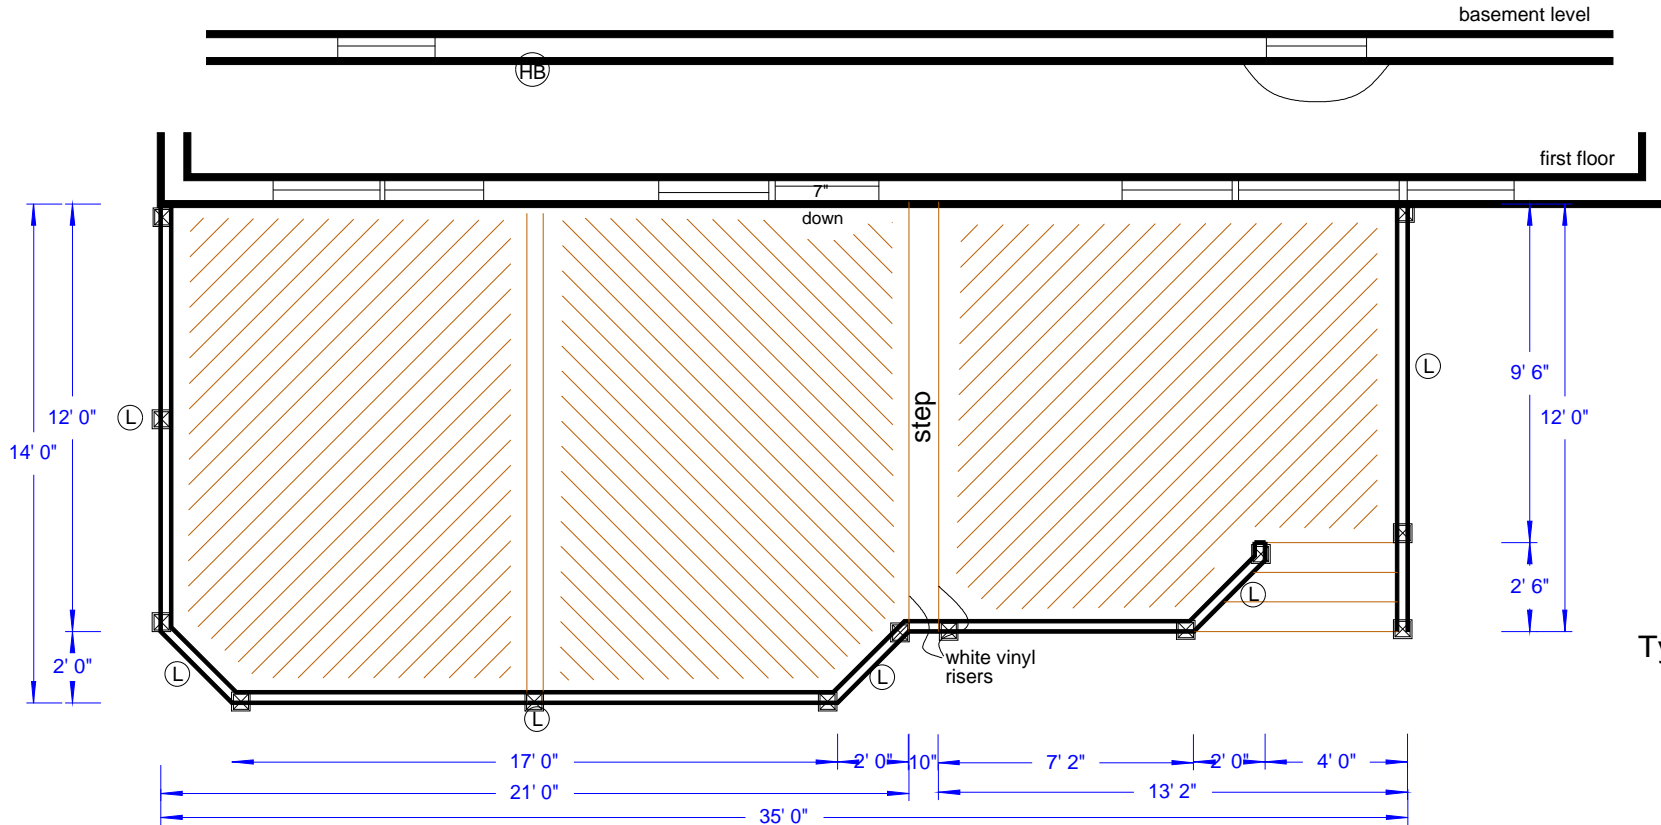

Typical F6 Footing

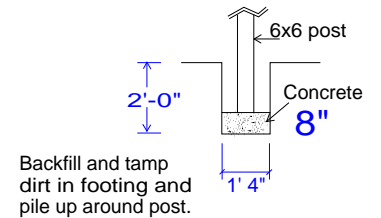

Standard Fairway Vinyl Railing Detail

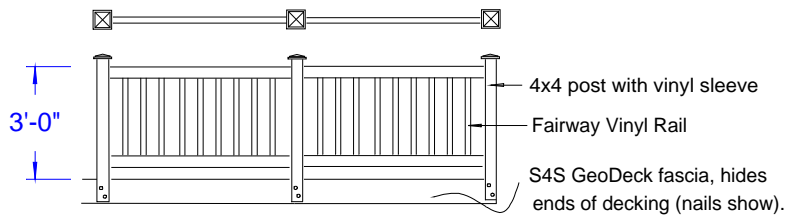

NOTES TO CREW:

- ~ Ensure deck is attached to solid house rim joist (2x10 or 1.25" plywood)
- ~ All screws and nails must be stainless steel or ceramic coated if non CCA PT wood is used. Use hot dipped galvanized fasteners for framing.
- ~ Decking boards fastened to floor joists w/ stainless steel spiral or ridge shank nails.
- ~ S4S 5/4x6 break board (nails show).
- ~ S4S 5/4x6 stair treads (nails show).
- ~ GeoDeck S4S fascia around perimeter (nails show).
- ~ GeoDeck S4S fascia around perimeter.
- ~ White vinyl over all stair risers.
- ~ White Fairway Vinyl Railings (standard).
- ~ Structural house rim joist.
- ~ GeoDeck t&g decking (mahogany).
- ~ (L) = PVC lattice skirt (white) framed & trimmed w/ white vinyl.