


Shadow Box Detail

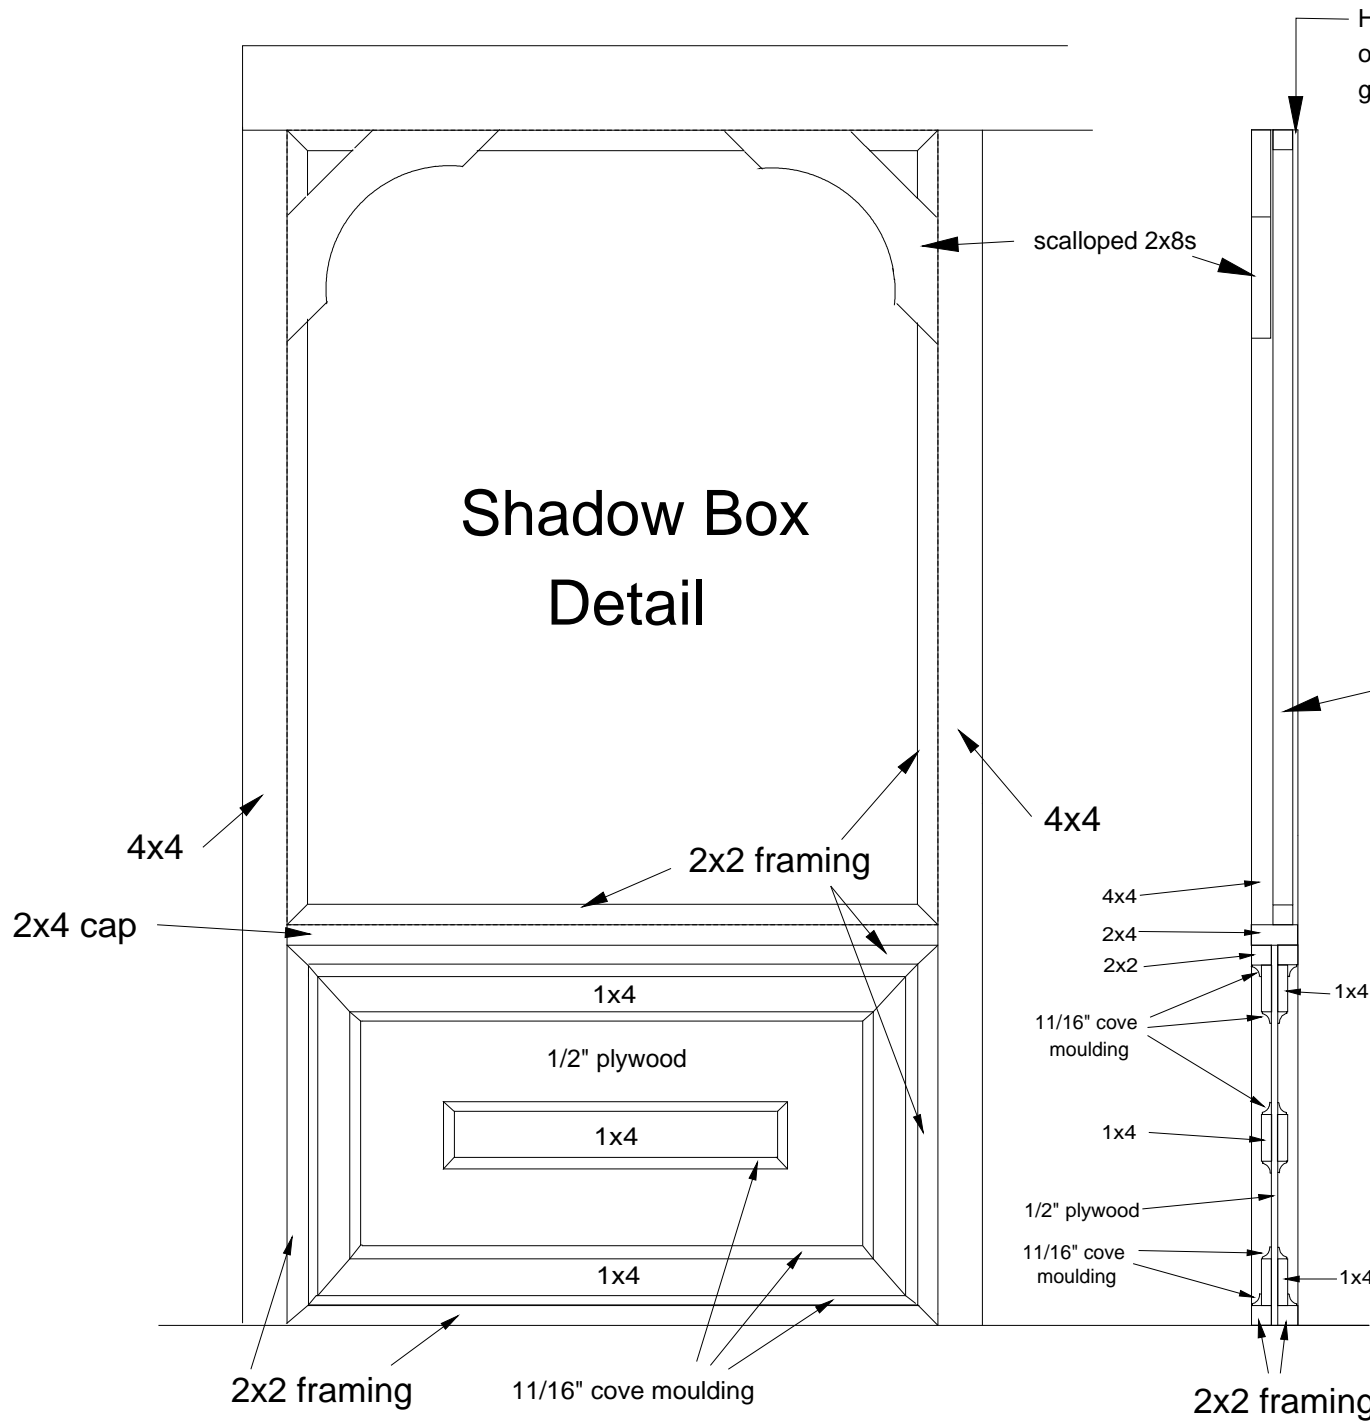

Hold 2x2 framing off inside of 4x4 by the thickness of glass/screen panels. ~ 9/32"

scalloped 2x8s

2x2 framing holds glass/screen panels.

Shadow Box Cross Section Detail

